


BIGFORK HARBOR

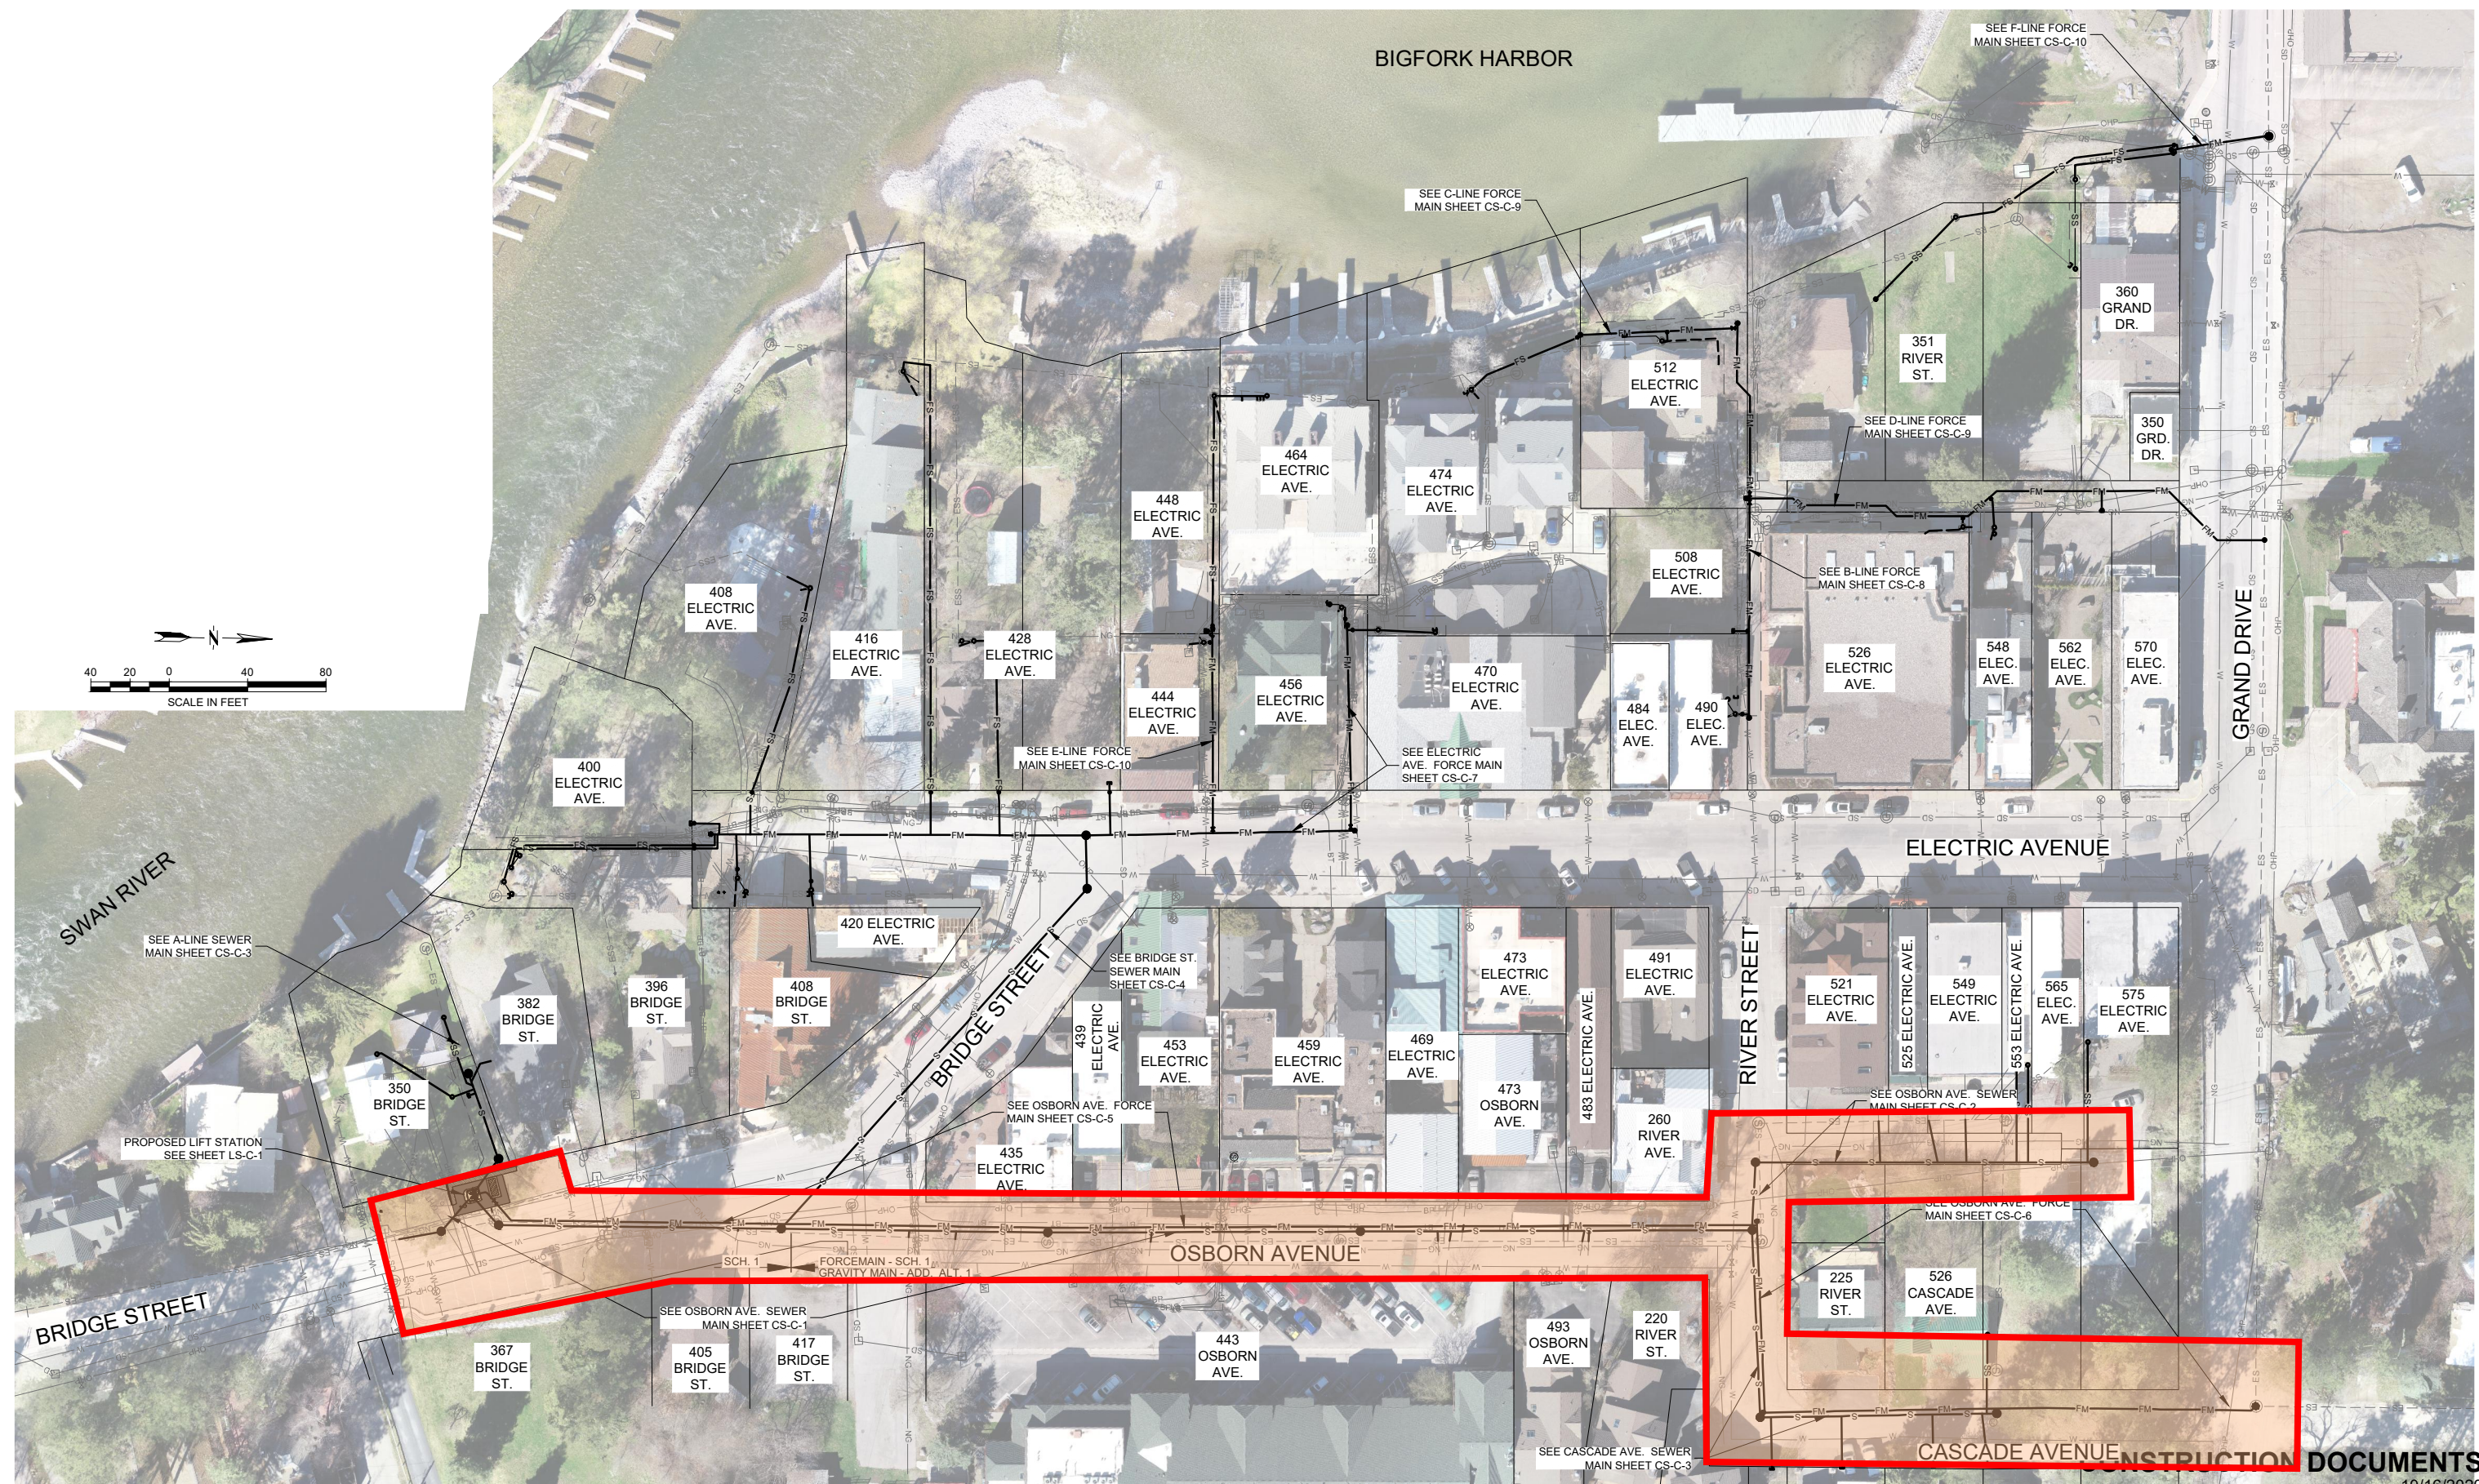

CASCADE AVENUE CONSTRUCTION DOCUMENTS
10/16/2020

REVISIONS		NO.	DESCRIPTION	BY	DATE
<p>VERIFY SCALE! THESE PRINTS MAY BE REDUCED. LINE BELOW MEASURES ONE INCH ON ORIGINAL DRAWING.</p> <p>MODIFY SCALE ACCORDINGLY!</p>					

Morrison Maierle
engineers • surveyors • planners • scientists

125 Schoolhouse Loop
Kalispell, MT 59901
406.752.2216
www.m-m.net

COPYRIGHT © MORRISON-MAIERLE, INC. 2020

JEFFREY J. CICON
23787 PE
LICENSED PROFESSIONAL ENGINEER

DRAWN BY: CD
DSGN. BY: BAM
APPR. BY: JJC
DATE: 2/12/2020

Q.C. REVIEW BY: RJM
DATE: 2/12/2020

BAY SANITARY SEWER IMPROVEMENTS
BIGFORK MONTANA

OVERALL LAYOUT PLAN

PROJECT NUMBER 3835.001.36
SHEET NUMBER 3
DRAWING NUMBER G-3

U:\3835\001.36 - BAY SEWER REPLACEMENT\ACAD\SHETS\3-G-3-OVERALL LAYOUT PLAN.DWG PLOTTED BY:CREG DIEZIGER ON Oct/15/2020